




Qty.	Botanical Plant Name	Plant List	Common Plant Name
Perennials			
6	<i>Aralia cordata</i> 'Sun King'		Golden Japanese Spikenard
7	<i>Astilbe simplicifolia</i> 'Pretty In Pink'		Pretty In Pink Astilbe
4	<i>Astilbe simplicifolia</i> 'Mighty Max'		Mighty Max Astilbe
7	<i>Brunnera macrophylla</i> 'Alexander's Great'		Alexander's Great Siberian Bugloss
5	<i>Brunnera macrophylla</i> 'Jack Frost'		Jack Frost Siberian Bugloss
3	<i>Calamagrostis x. acutiflora</i> 'Karl Foerster'		Karl Foerster Feather Reed Grass
5	<i>Cimicifuga simplex</i> 'Pink Spike'		Pink Spike Bugbane
3	<i>Coreopsis verticillata</i> 'Zagreb'		Zagreb Threadleaf Tickseed
3	<i>Echinacea hybrid</i> 'Delicious Candy'		Delicious Candy Coneflower
5	<i>Geranium sanguineum</i> 'Elke'		Elke Cranesbill
2	<i>Hemerocallis</i> 'Night Beacon'		Night Beacon Daylily
3	<i>Heucherella</i> 'Pink Fizz'		Pink Fizz Foamy Bells
5	<i>Hosta hybrid</i> 'June'		June Plantain Lily
9	<i>Lavandula angustifolia</i> 'Super Blue'		Super Blue English Lavender
3	<i>Lupinus polyphyllus</i> 'Mini Gallery Bicolor Blue'		Mini Gallery Bicolor Blue Lupine
3	<i>Phlox paniculata</i> 'Glamour Girl'		Glamour Girl Garden Phlox
9	<i>Pulmonaria</i> 'Silver Bouquet'		Silver Bouquet Lungwort
Shrubs (Not Shown On Drawing)			
1	<i>Hydrangea paniculata</i> 'Little Quick Fire'		Little Quick Fire Panicle Hydrangea
1	<i>Pinus mugo</i>		Mugo Pine

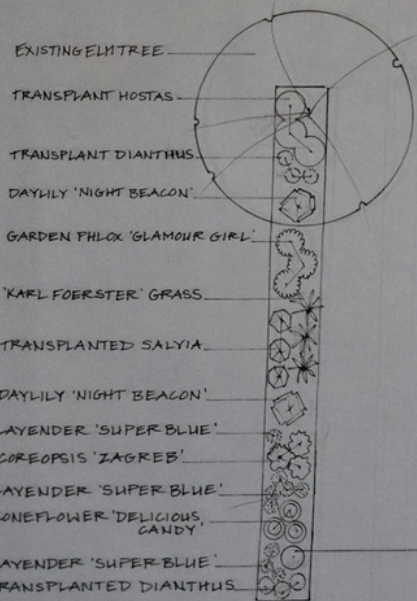

BACKYARD CENTER PLANTING BED BY POOL

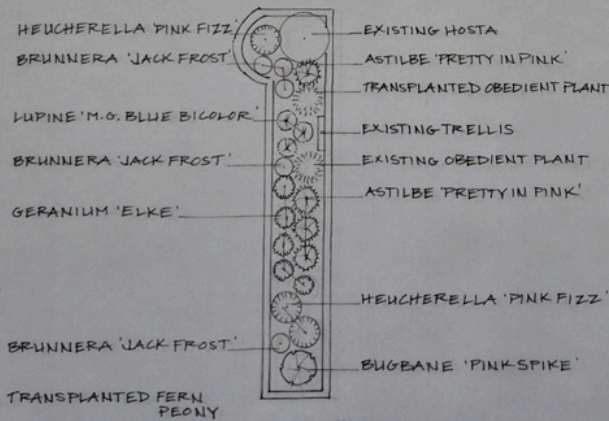


BACKYARD PLANTING BED BY FENCE

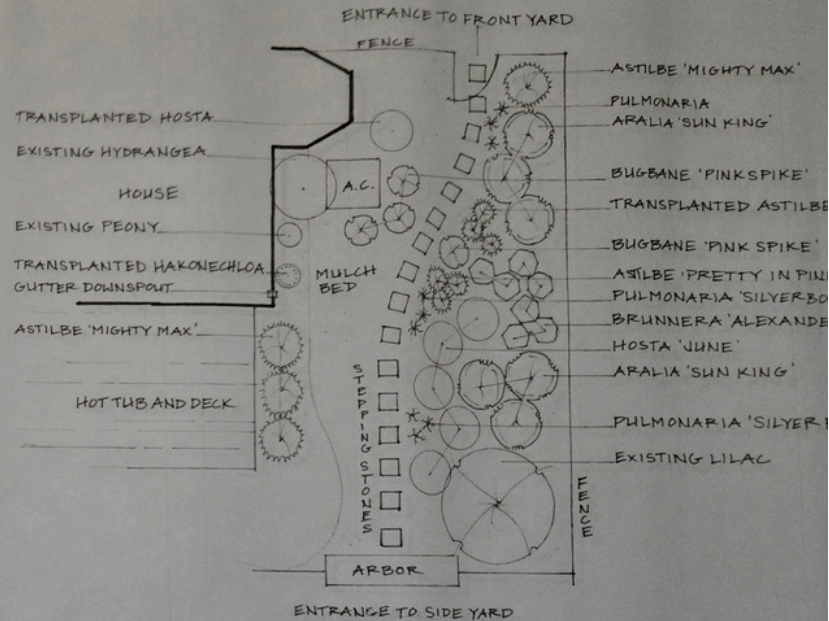

Notes:

- Design depicts the three largest gardens on the property to be re-designed. The existing desirable plants in the smaller gardens will stay and/or added to by transplanting other existing plants on the property.
- At time of installation, designer will keep existing desirable plants and transplant them to areas depicted in the design.
- Undesirable existing plants will be disposed of off the property.
- The hydrangea will go on the corner of the ornamental grass planting bed on the SW end of the property.
- The pine will go in the rock bed on the other side of the ornamental grass bed beside the walkway and near the trellis with the clematis vine.
- Above-ground pool was not present at time of designing and may affect the lighting on the planting beds. Designer may need to change the plant selection in certain areas if the lighting is drastically changed or not predicted accurately.

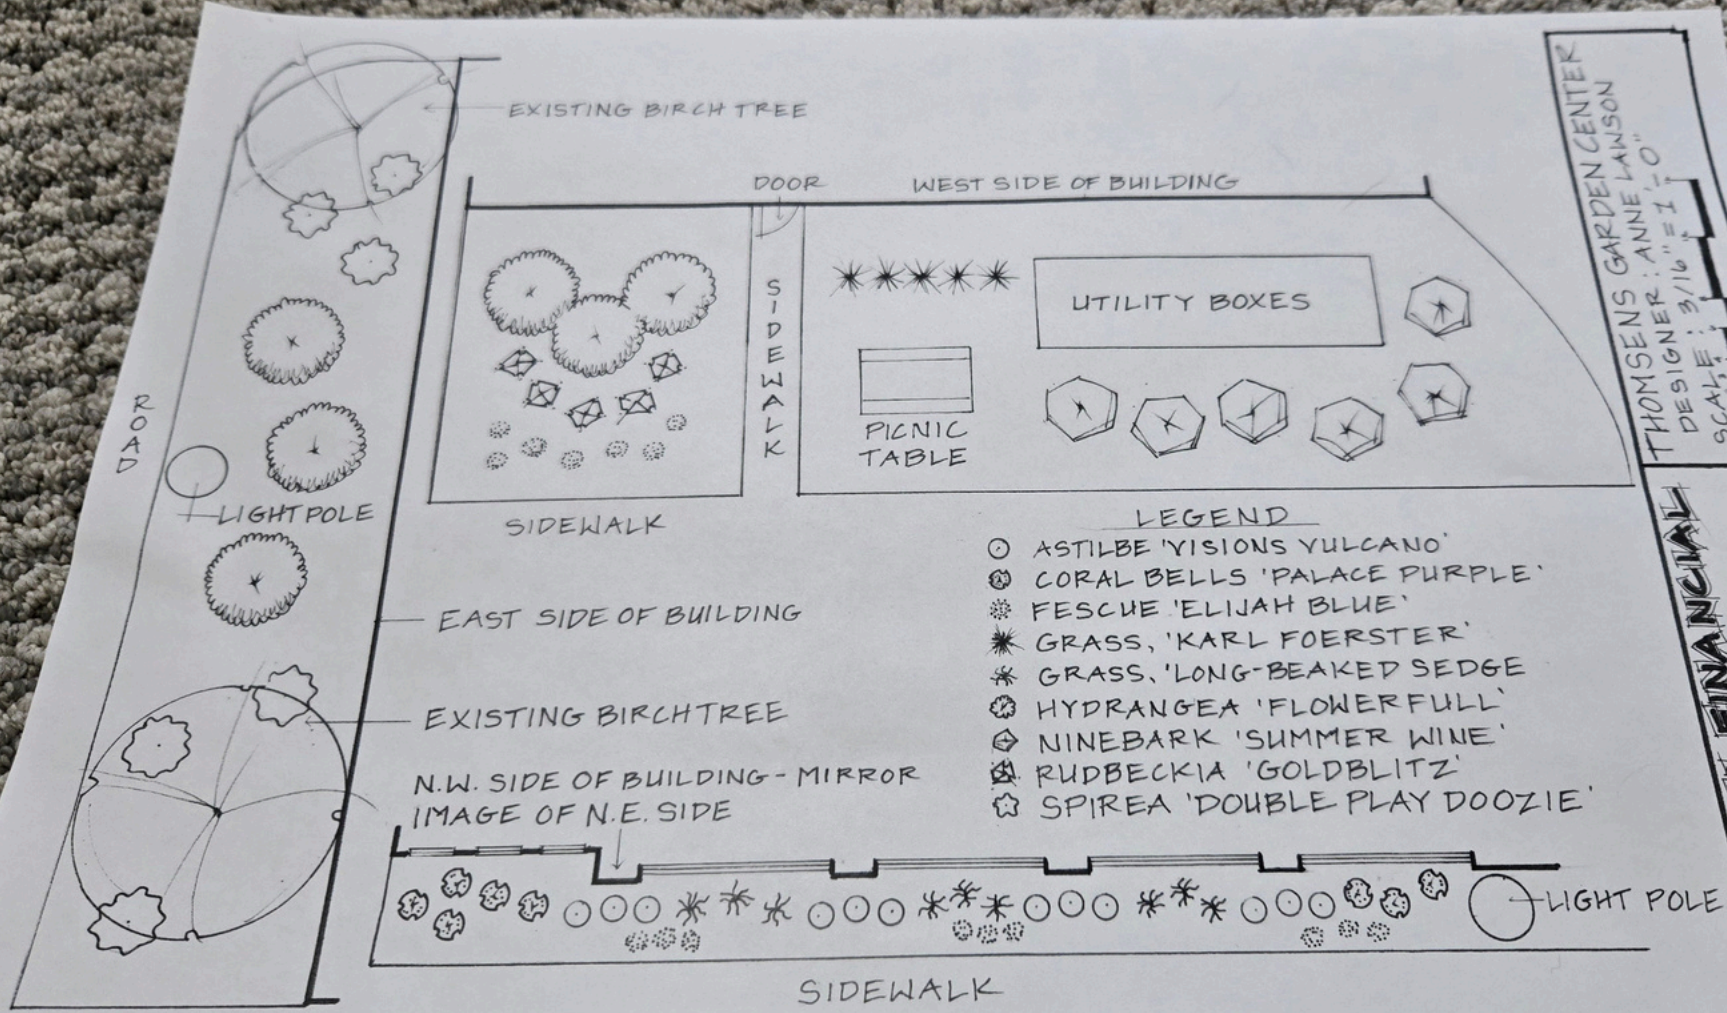

EXISTING BIRCH TREE

DOOR WEST SIDE OF BUILDING

SIDEWALK

UTILITY BOXES

PICNIC TABLE

SIDEWALK

LEGEND

- ASTILBE 'VISIONS YULCANO'
- ⊗ CORAL BELLS 'PALACE PURPLE'
- ⊙ FESCUE 'ELIJAH BLUE'
- ✱ GRASS, 'KARL FOERSTER'
- ✱ GRASS, 'LONG-BEAKED SEDGE'
- ⊗ HYDRANGEA 'FLOWERFULL'
- ⊙ NINEBARK 'SUMMER WINE'
- ⊗ RUDBECKIA 'GOLDBLITZ'
- ☆ SPIREA 'DOUBLE PLAY DOOZIE'

EAST SIDE OF BUILDING

EXISTING BIRCHTREE

N.W. SIDE OF BUILDING - MIRROR IMAGE OF N.E. SIDE

LIGHT POLE

SIDEWALK

THOMSENS GARDEN CENTER
 DESIGNER: ANNE LANSON
 SCALE: 3/16" = 1'-0"

MAGNIFI FINANCIAL

PLANTING PLAN